


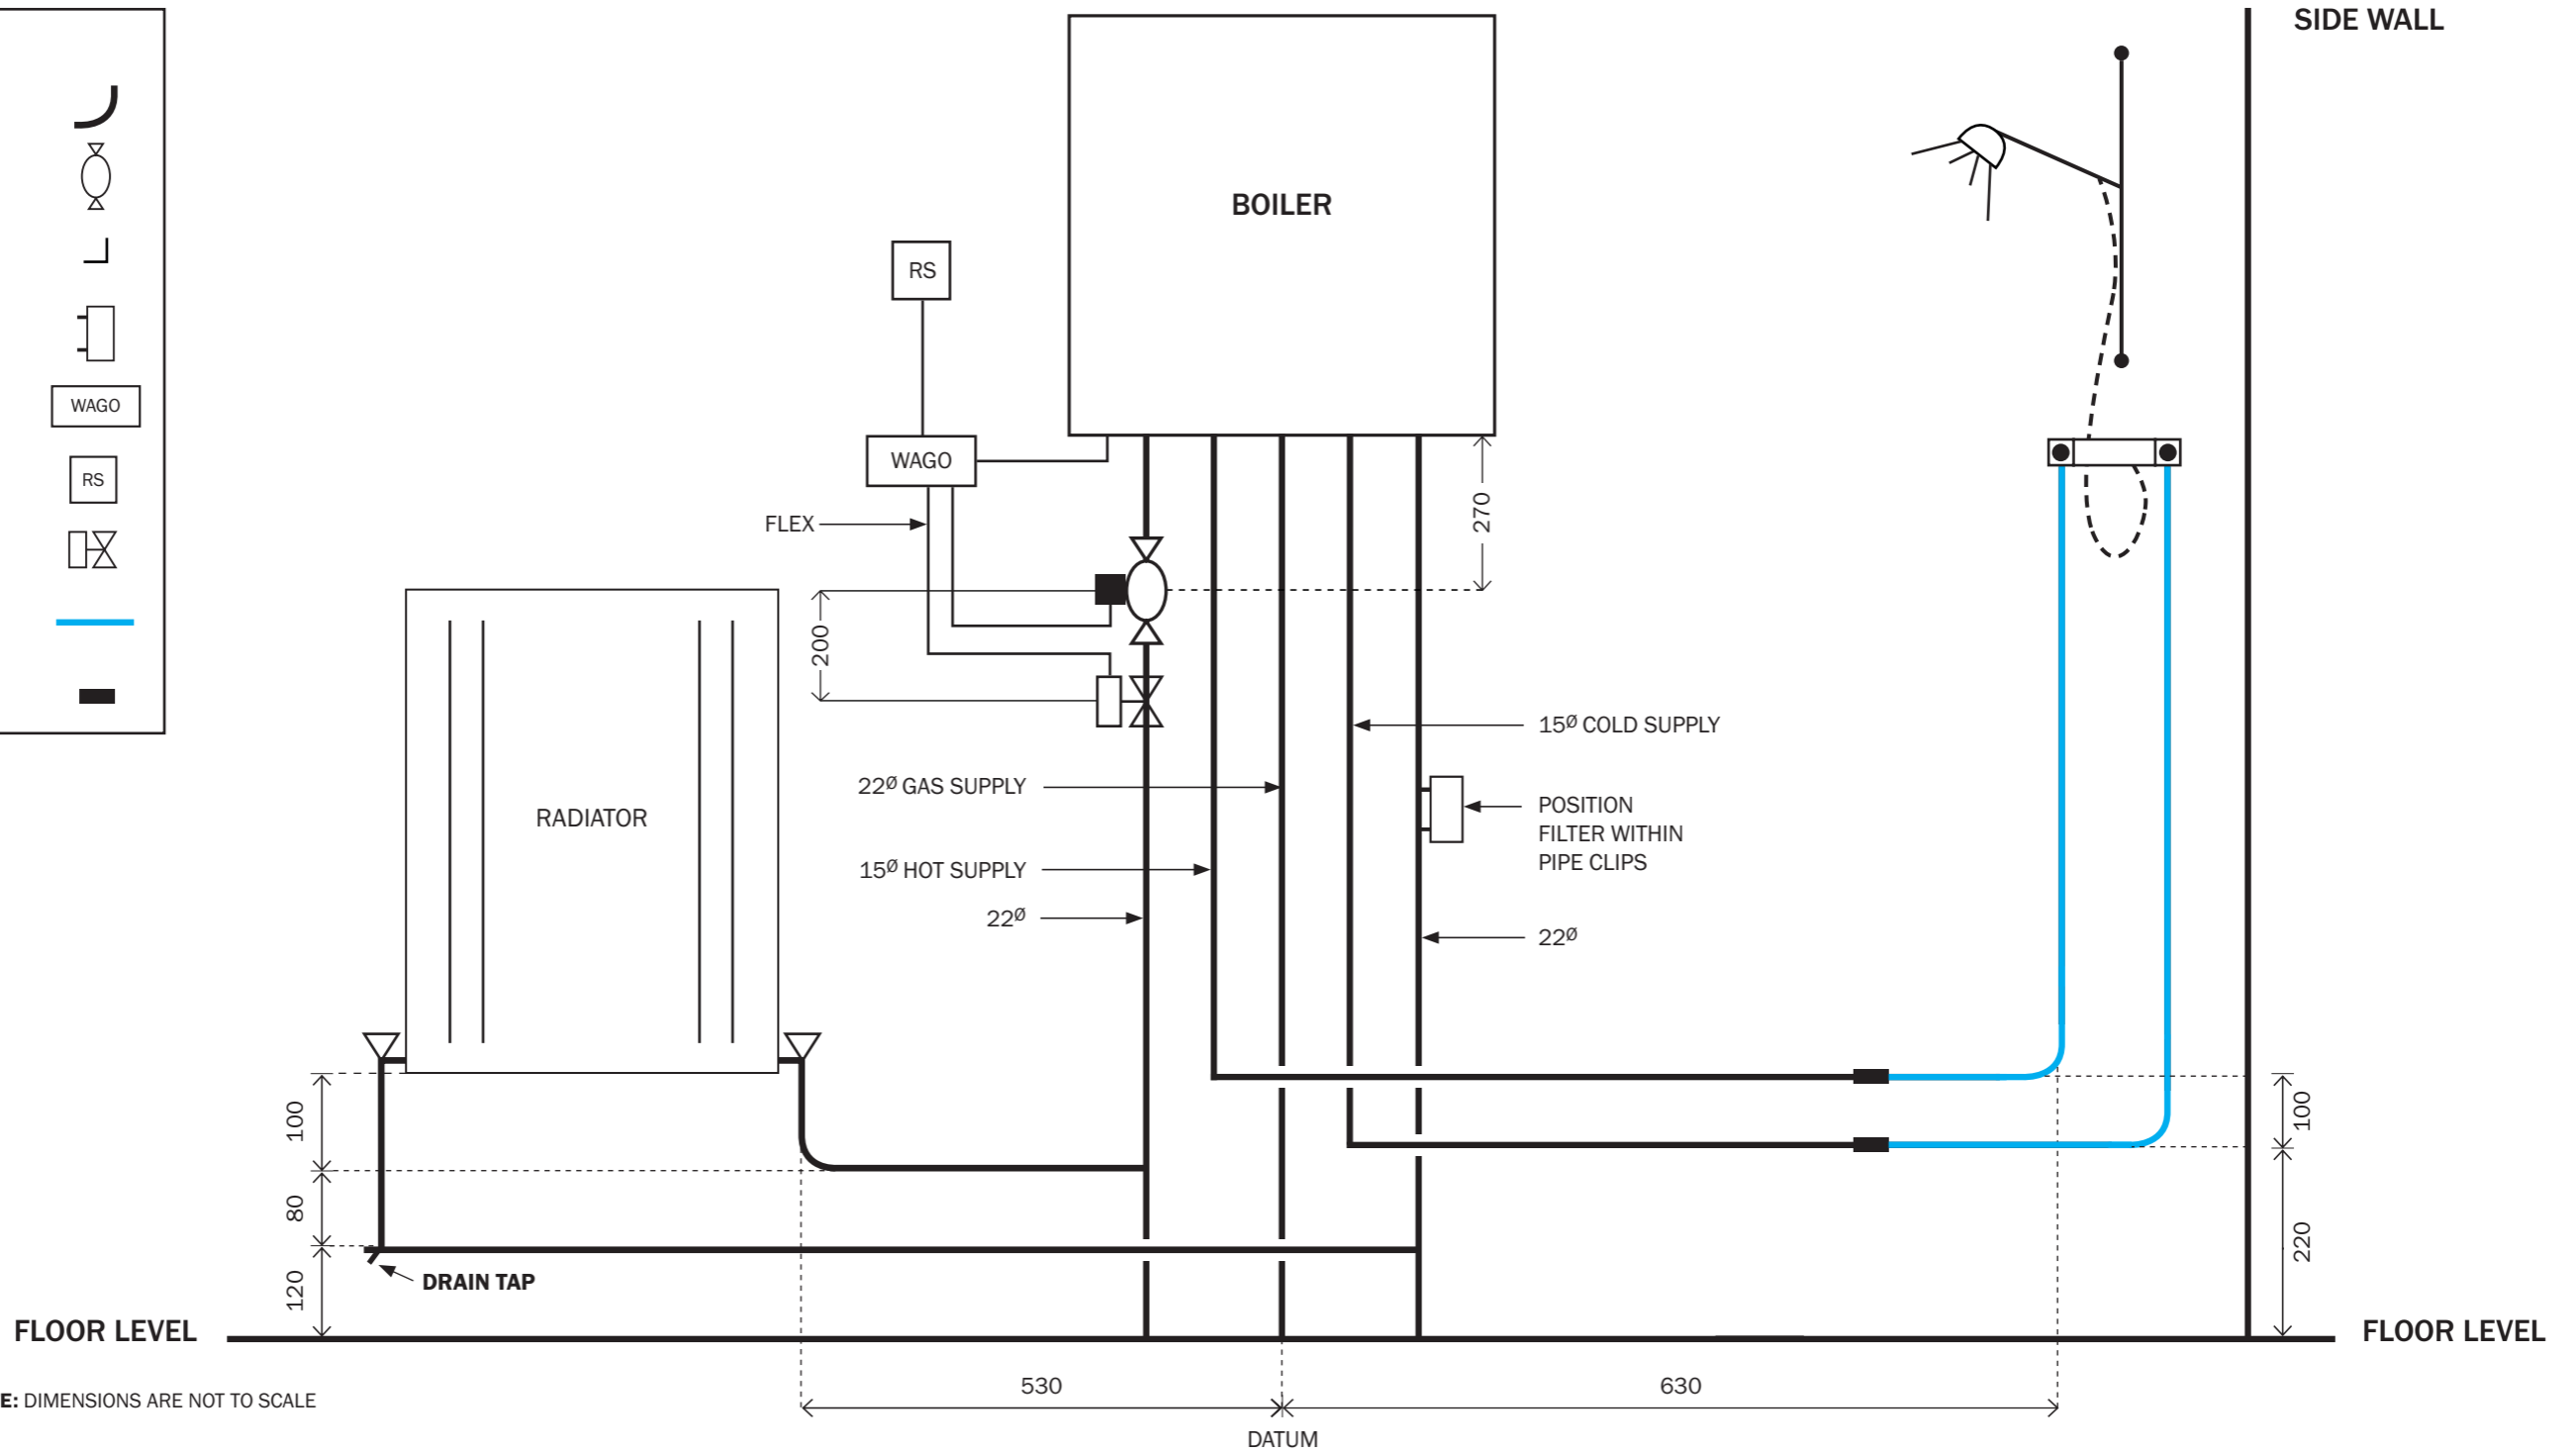

UK HEATING APPRENTICE OF THE YEAR 2020 REGIONAL HEATS INSTALLATION LAYOUT DRAWING

KEY	
Machine bend	
Pump	
Elbow	
Magnaclean	
Wiring centre	
Room thermostat	
2 Port zone valve	
Tectite pipe	
Coupling	



PLEASE NOTE: DIMENSIONS ARE NOT TO SCALE

PLATINUM SPONSOR



GOLD SPONSOR



SILVER SPONSOR



OFFICIAL TOOL SPONSOR



BRONZE SPONSORS



PRODUCT SPONSORS



Commercial Vehicles

